

MULBERRY METROPOLITAN DISTRICT NOS. 1-6
c/o Pinnacle Consulting Group, Inc.
550 W. Eisenhower Blvd. | Loveland, CO 80537
Phone: 970-669-3611 FAX: 970-669-3612
Email: mulberrymdadmin@pcgi.com

December 21, 2022

Larimer County
Office of the Clerk and Recorder
200 W. Oak St.
Ft. Collins, CO 80521

Via Online Filing Portal

Larimer County
Office of the Assessor
200 W. Oak Street
Fort Collins, CO 80522-1190

Via Email: overbebc@larimer.org

cc: fordla@co.larimer.co.us

Division of Local Government
1313 Sherman Street, Room 521
Denver, CO 80203

Via E-Filing Portal

Mulberry Metropolitan District
(# 67626, 67627, 67628, 67629, 7630, 67631)

Dear Sir or Ma'am:


As required by statute (C.R.S. 32-1-306) and 32-1-104 (3)(b), all Title 32 Article 1 Special Districts are required to annually file a current, accurate map of district boundaries with the County Clerk and Recorder, Assessor and Division of Local Government.

Please be advised that the boundary of the above-referenced District did change in 2022. On behalf of **Mulberry Metropolitan District Nos. 1-6**, please accept the attached updated District boundary map. Please feel free to contact me with any questions or concerns.


Sincerely,

MULBERRY METROPOLITAN DISTRICT NOS. 1-6

Kevin Mitts
Assistant District Manager

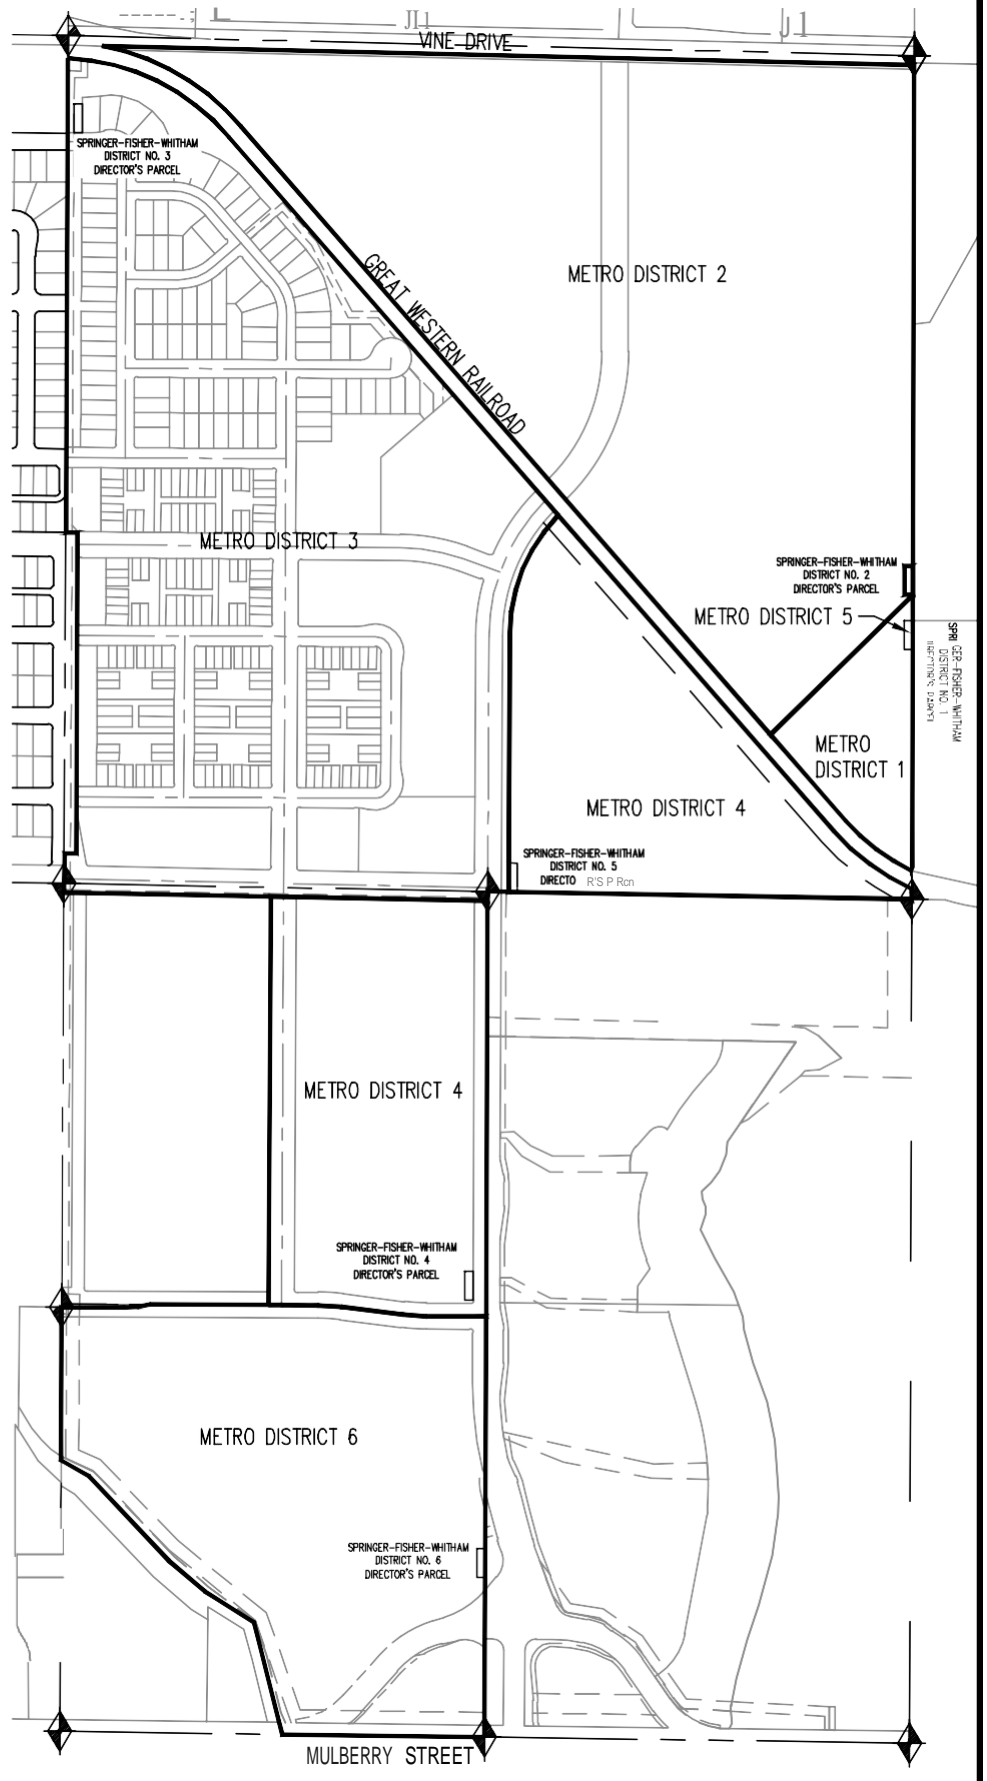

A
N

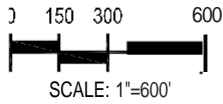

LEGEND

- ALIQUOT CORNER
 - METRO DISTRICT BOUNDARY LINE
 - DIRECTOR'S PARCEL BOUNDARY LINE
 - PLSS AUQUOT LINE
- ALL LINEAL UNITS ARE US SURVEY FEET

PART OF THE WEST HALF OF SECTION 9,
T. 7 N., R. 68 W. OF THE 6TH P.M.

CITY OF FORT COLLINS, LARIMER COUNTY, COLORADO

METRO DISTRICTS - OVERALL MAP

Project No: HFH0000022.10

Drawn By: AN

Checked By: FAK

Date: 6/29/2022

Galloway

5265 Ronald Reagan Blvd., Suite 210
Johnstown, CO 80534
970.800.3300 • GallowayUS.com